


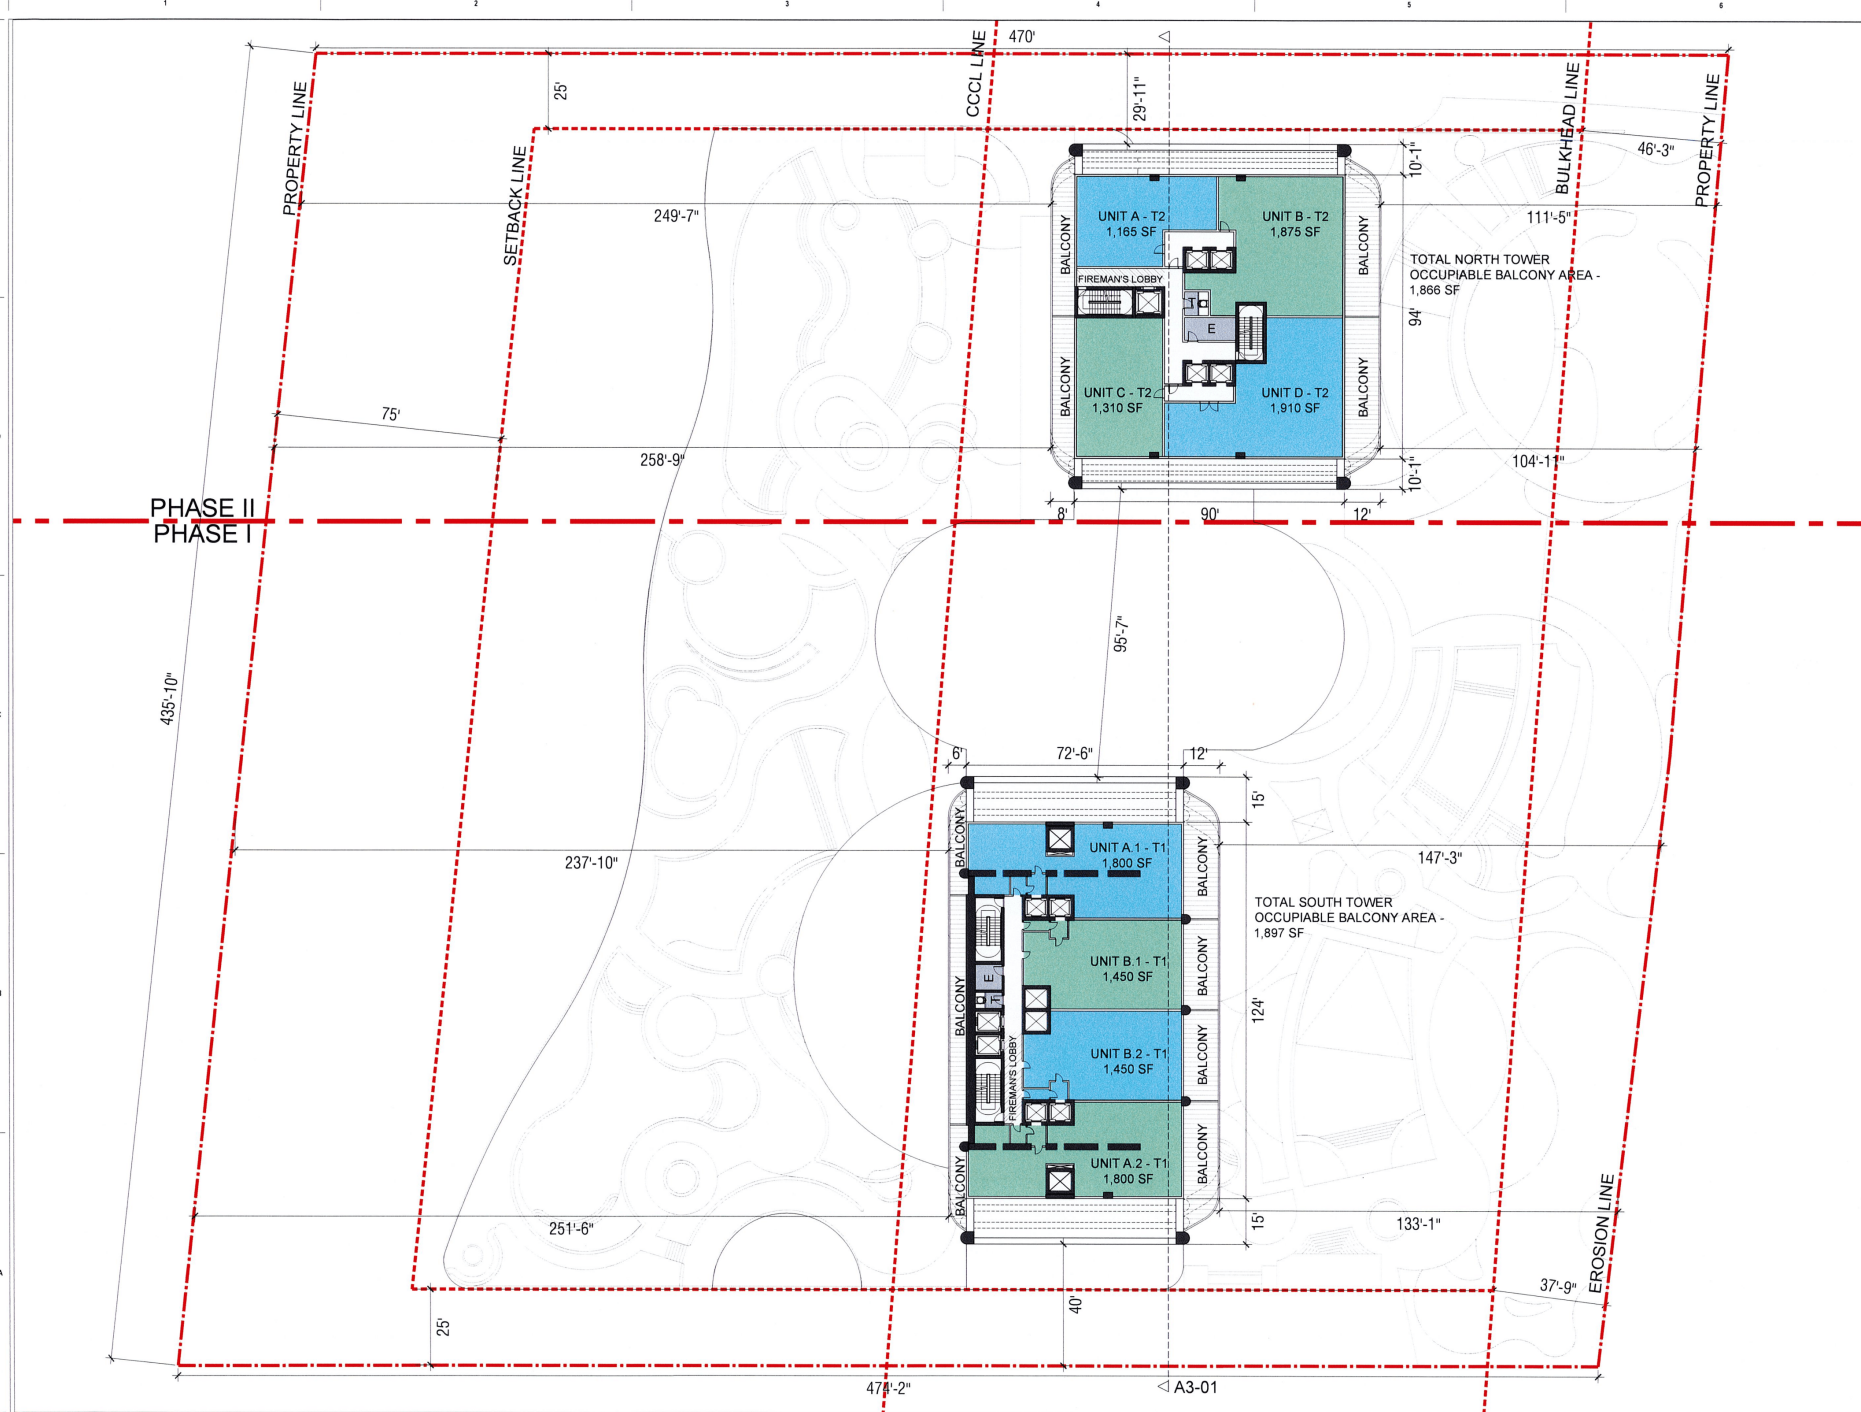

La Playa
18801 Collins Ave
Sunny Isles Beach,
Florida 33160


OWNER:
Chateau Group
18851 NE 29th Avenue, Suite 1011-B
Aventura, Florida 33180
Tel: (305) 944-4440
chateaugroup.net

OWNER:
Fortune International Group
1300 Brickell Ave
Miami, Florida 33131
Tel: (305) 351-1000
fortuneintlgroup.com

ARQUITECTONICA
2900 Oak Avenue
Miami, Florida 33133
Tel: (305) 372-1812
www.arquitectonica.com

CIVIL ENGINEER:
Fortin, Leavy, Skiles, Inc.
Consulting Engineers & Land Surveyors
180 NE 158th Street, North Miami Beach, Florida 33162
Tel: (305) 653-4683 / Fax: (305) 651-7152

LANDSCAPE ARCHITECT:
EDSA
1512 E. Broward Boulevard, Suite 110
Fort Lauderdale, Florida 33301 USA
Tel: (954) 524-3320
www.edsa.com

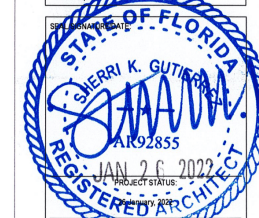

ISSUE	DESCRIPTION	DATE
0	DRC PRELIMINARY	1/11/2022
1	DRC	1/26/2022

PROJECT NUMBER: 1001.016270.001

SCALE: 1" = 20'-0"

ALL DESIGNS INDICATED IN THESE DRAWINGS ARE THE PROPERTY OF ARQUITECTONICA INTERNATIONAL CORP. ALL COPYRIGHTS RESERVED 2018. NO COPIES, TRANSMISSIONS, REPRODUCTIONS OR ELECTRONIC MANIPULATION OF ANY PORTION OF THESE DRAWINGS IN WHOLE OR IN PART ARE TO BE MADE WITHOUT THE EXPRESS WRITTEN PERMISSION OF ARQUITECTONICA INTERNATIONAL CORP.

DRAWING NAME:
LEVELS 7 - 9

A1-09